


PRODUCED BY AN AUTODESK EDUCATIONAL PRODUCT

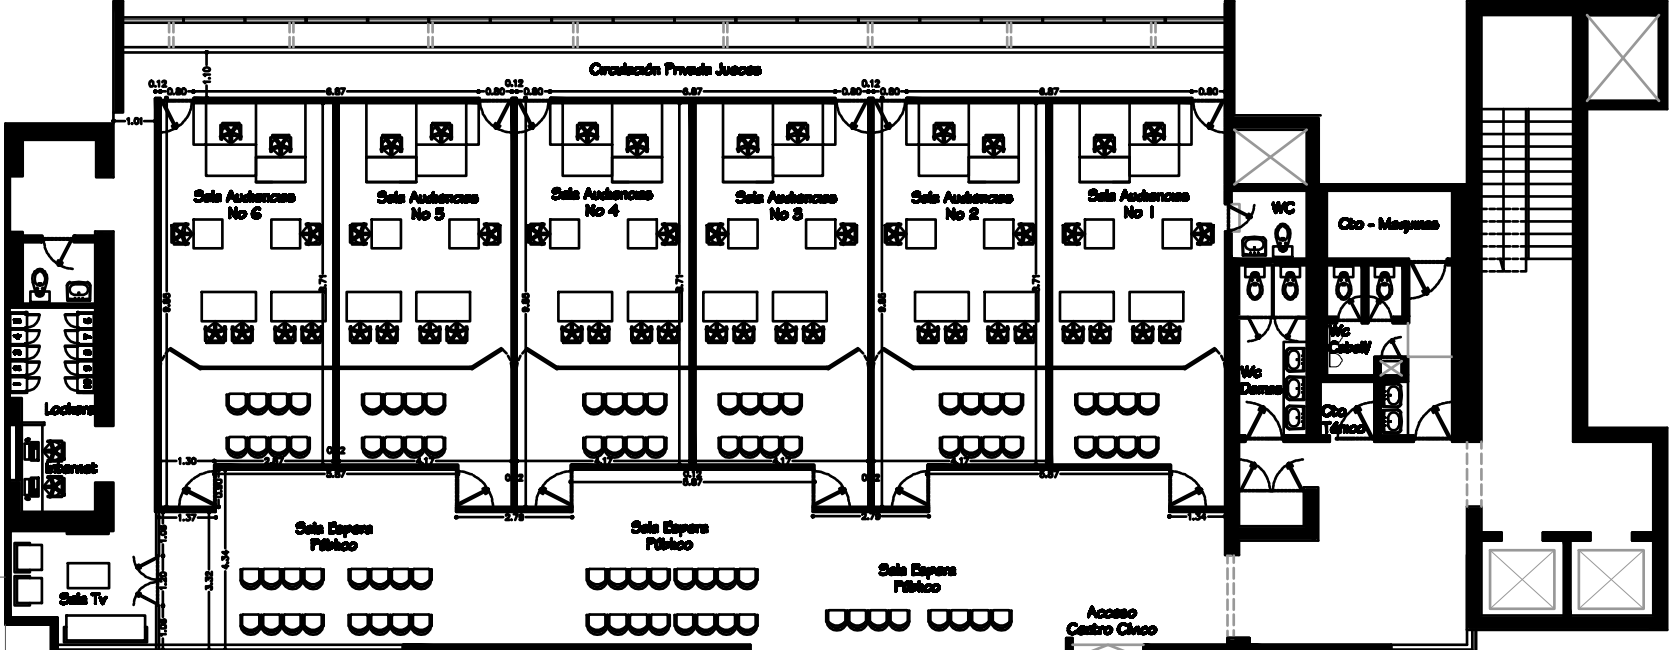

PRODUCED BY AN AUTODESK EDUCATIONAL PRODUCT

PRODUCED BY AN AUTODESK EDUCATIONAL PRODUCT

DISEÑO ARQUITECTONICO - EDIFICIO LARA BONILLA
PISO - 7, 8
PRODUCED BY AN AUTODESK EDUCATIONAL PRODUCT