


PRODUCED BY AN AUTODESK EDUCATIONAL PRODUCT

PRODUCED BY AN AUTODESK EDUCATIONAL PRODUCT

PRODUCED BY AN AUTODESK EDUCATIONAL PRODUCT

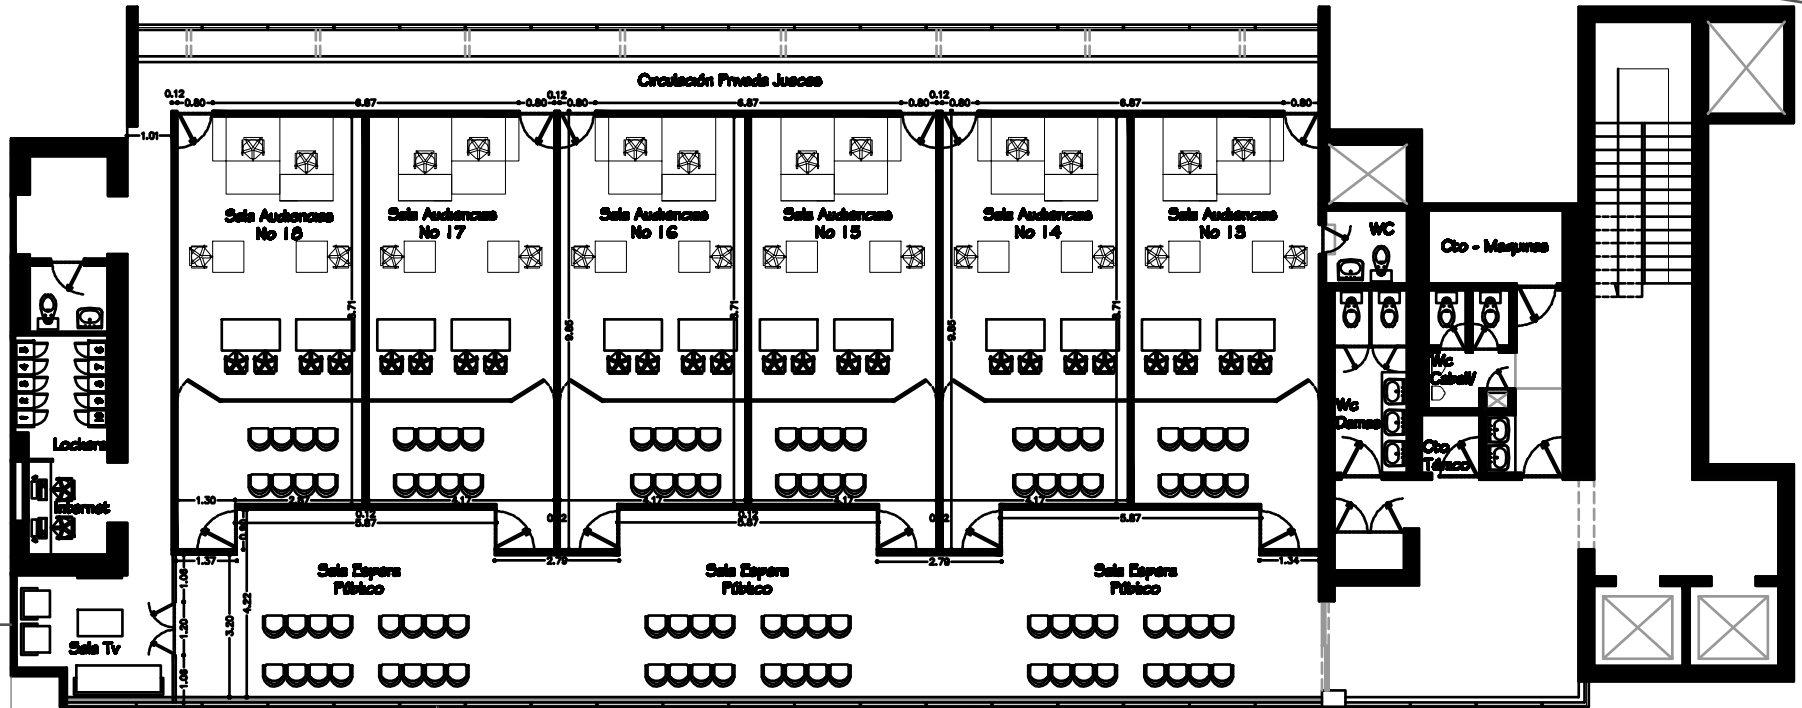

DISEÑO ARQUITECTÓNICO - EDIFICIO LARA BONILLA
PISOS TIPO - 9, 10, 11

PRODUCED BY AN AUTODESK EDUCATIONAL PRODUCT