


PRODUCED BY AN AUTODESK EDUCATIONAL PRODUCT

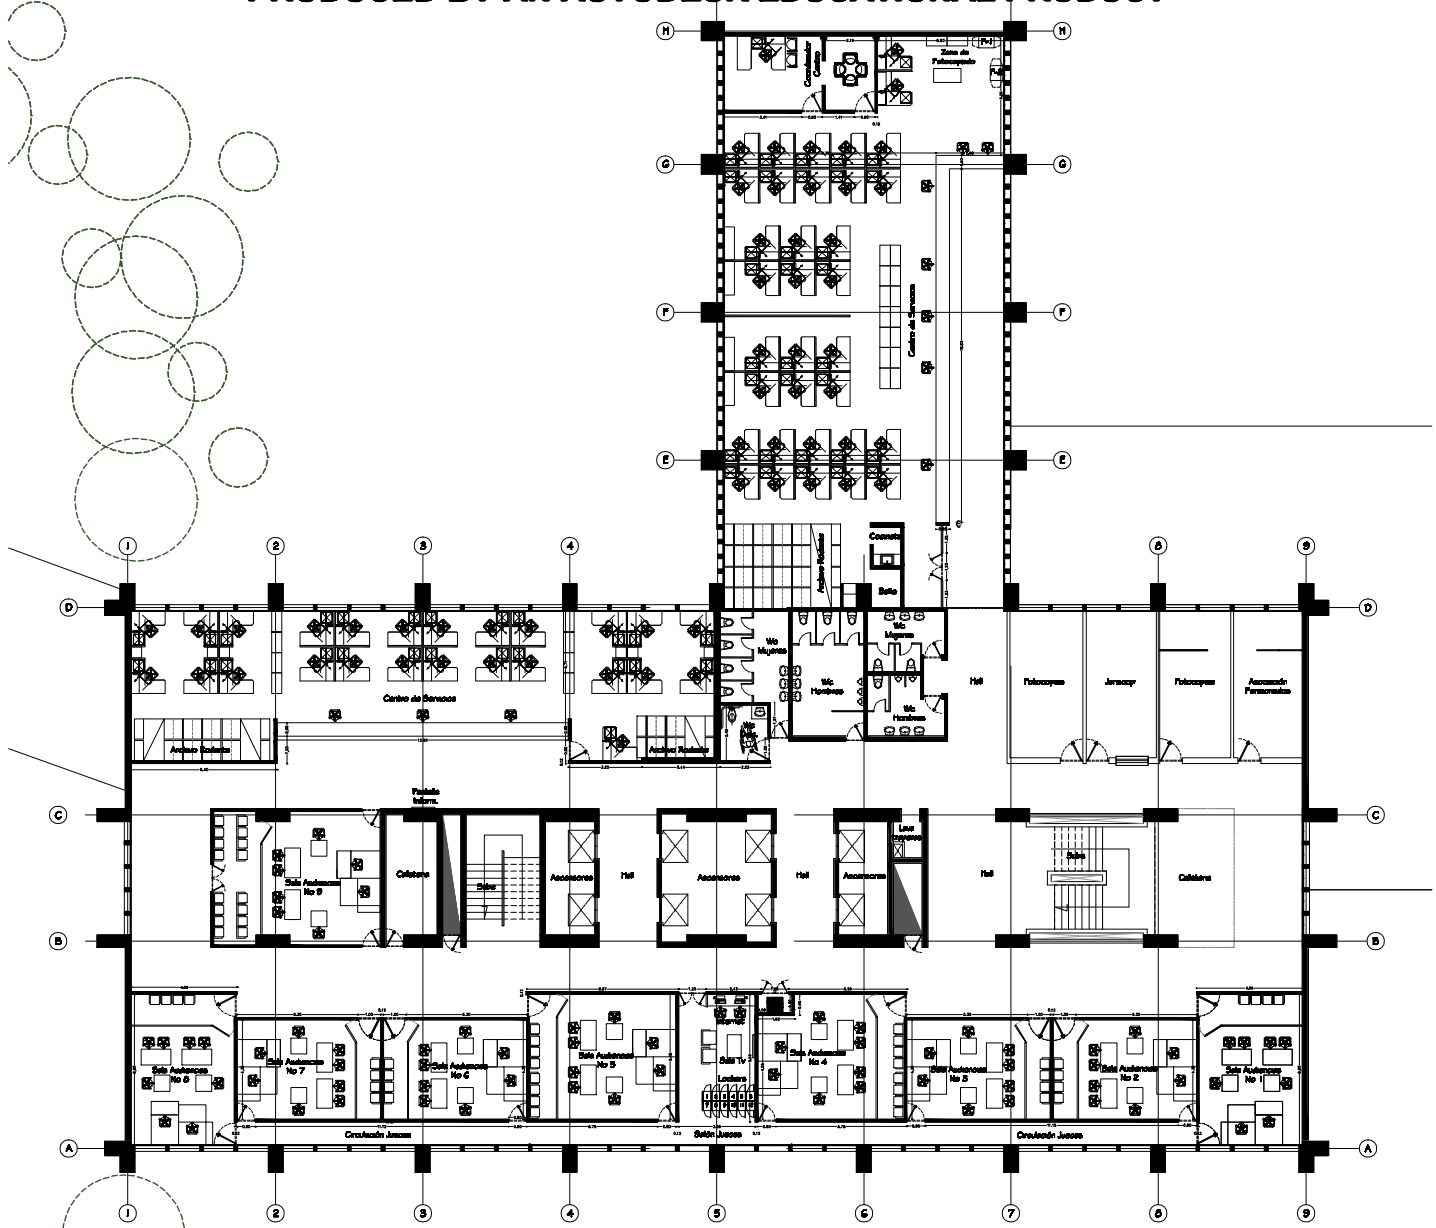

DISEÑO ARQUITECTÓNICO - EDIFICIO JOSE FELIX RESTREPO  
PISO - 2

PRODUCED BY AN AUTODESK EDUCATIONAL PRODUCT